


STRUCTURAL STANDING SEAM METAL ROOF SYSTEM

For insulation thickness 1.0" and greater

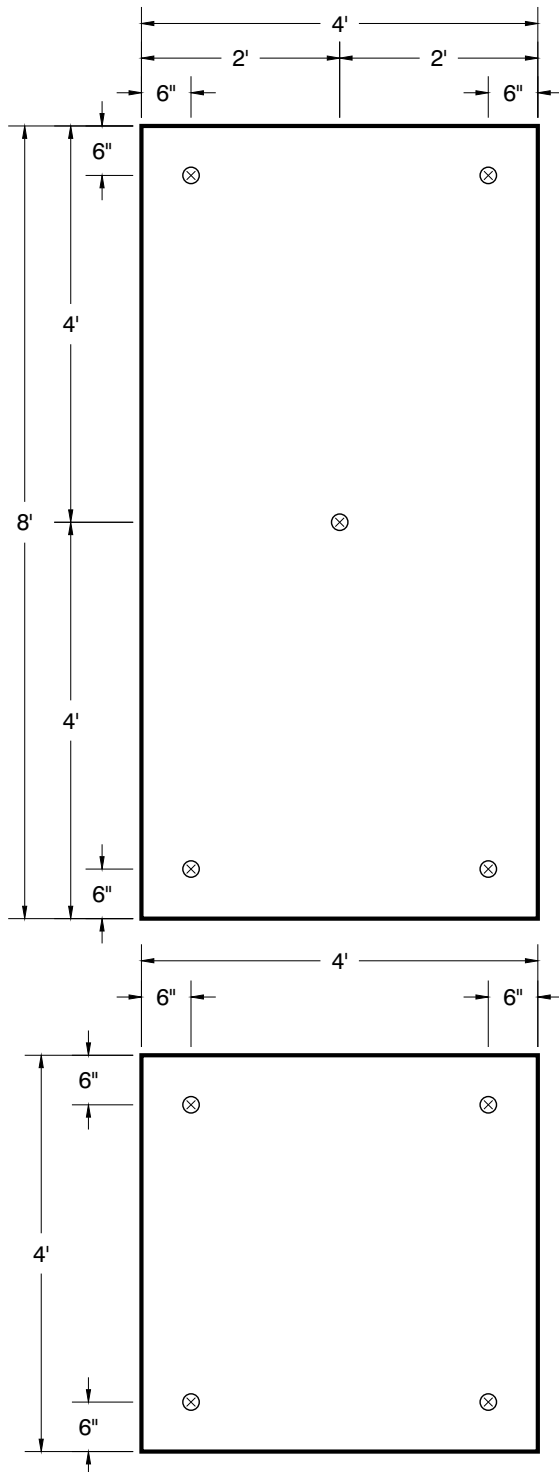

888.746.1114
HunterPanels.com



Through System

- H-Shield
- H-Shield CG
- H-Shield F

Deck Types

- Wood Framing
- Concrete
- Steel

Roof Types

- Standing Seam Metal

4'x8' - 1 Fastener per 4 sq ft

4'x4' - 1 Fastener per 4 sq ft

Notes

The standing seam metal roof will attach through the polyisocyanurate and attach to the structural deck.