




Hunter Xci Polyiso - Punched Inline Window Detail - Head

Hunter Xci Polyiso
Non-Composite

Continuous Insulation functions as
WRB and Thermal Barrier
No Sheathing

Masonry Cladding

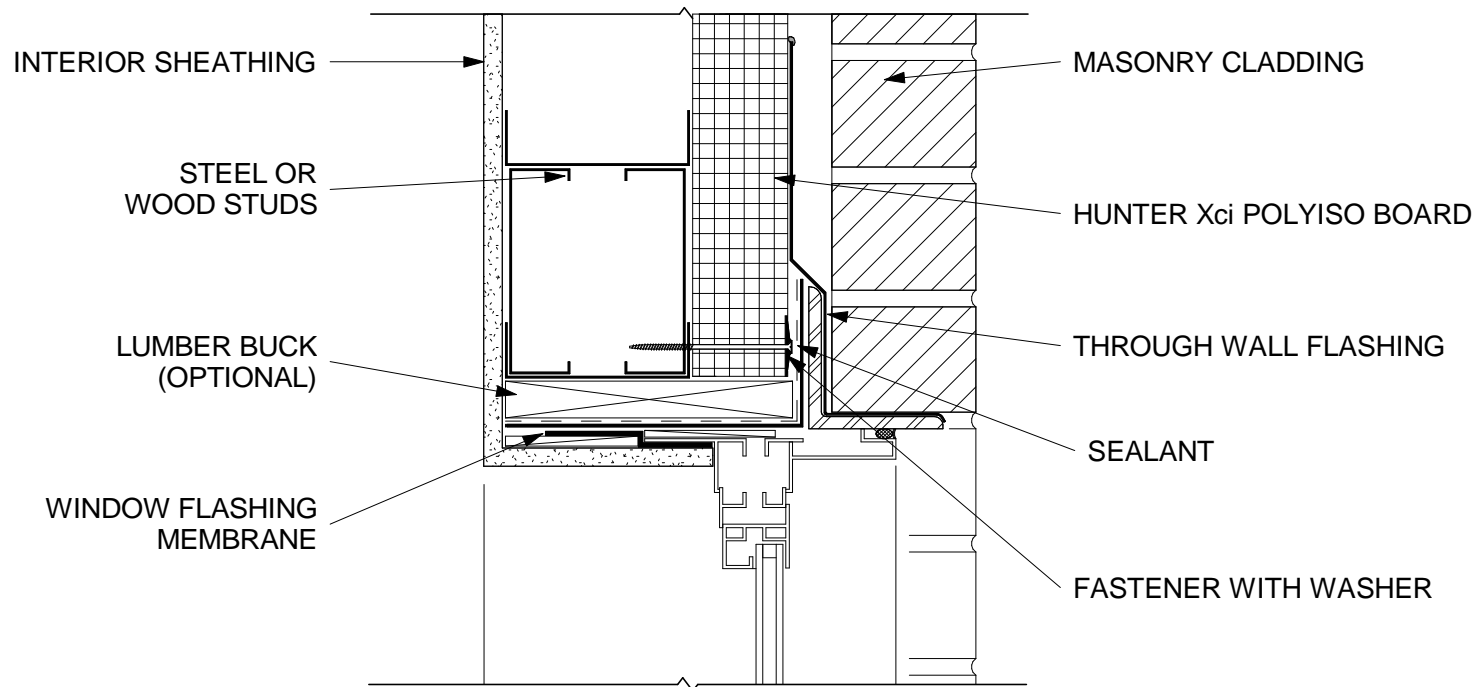

Drawing Not To Scale

www.hunterpanels.com 888.746.1114