




HUNTER
CONTINUOUS INSULATION

Hunter Xci Polyiso - Pipe and Penetration Flashing

Hunter Xci Wood Composite

Continuous Insulation under WRB
No Sheathing

Exterior Cladding
Non-Masonry

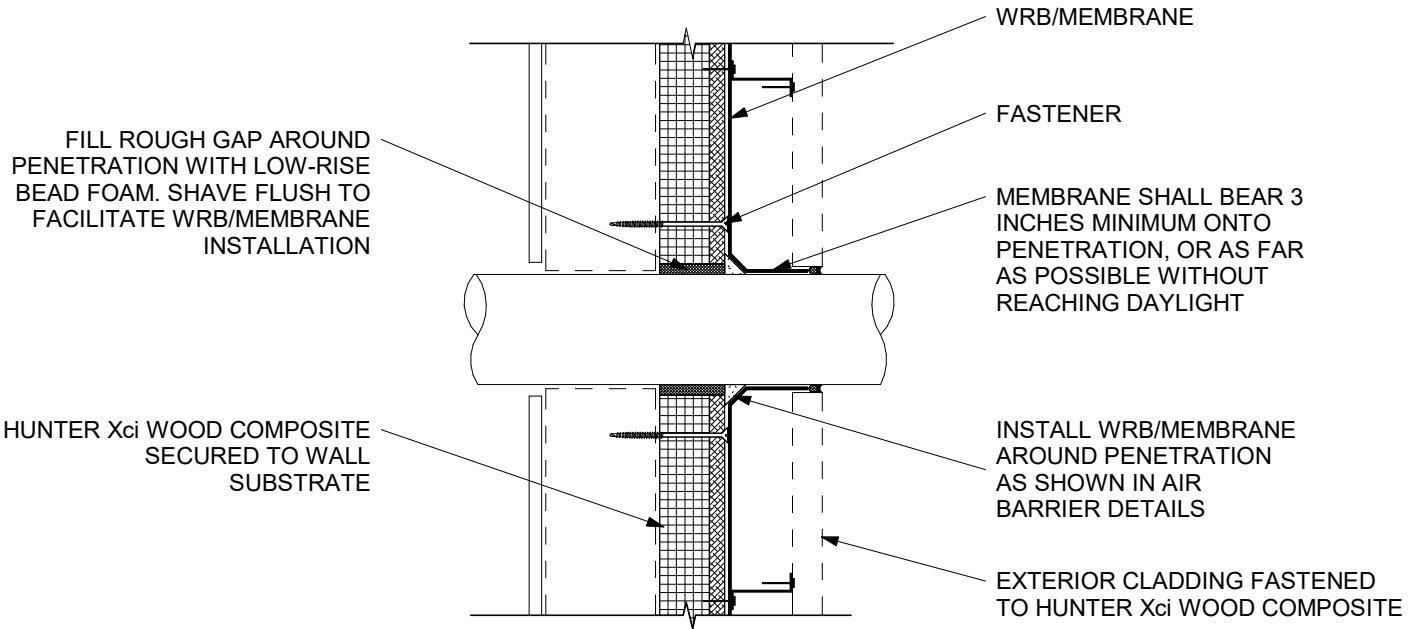

Drawing Not To Scale

www.hunterpanels.com 888.746.1114