




# Hunter Xci Polyiso - Punched Inline Window Detail - Head

Hunter Xci Polyiso  
Non-Composite

Continuous Insulation under WRB  
No Sheathing

Exterior Cladding  
Non-Masonry

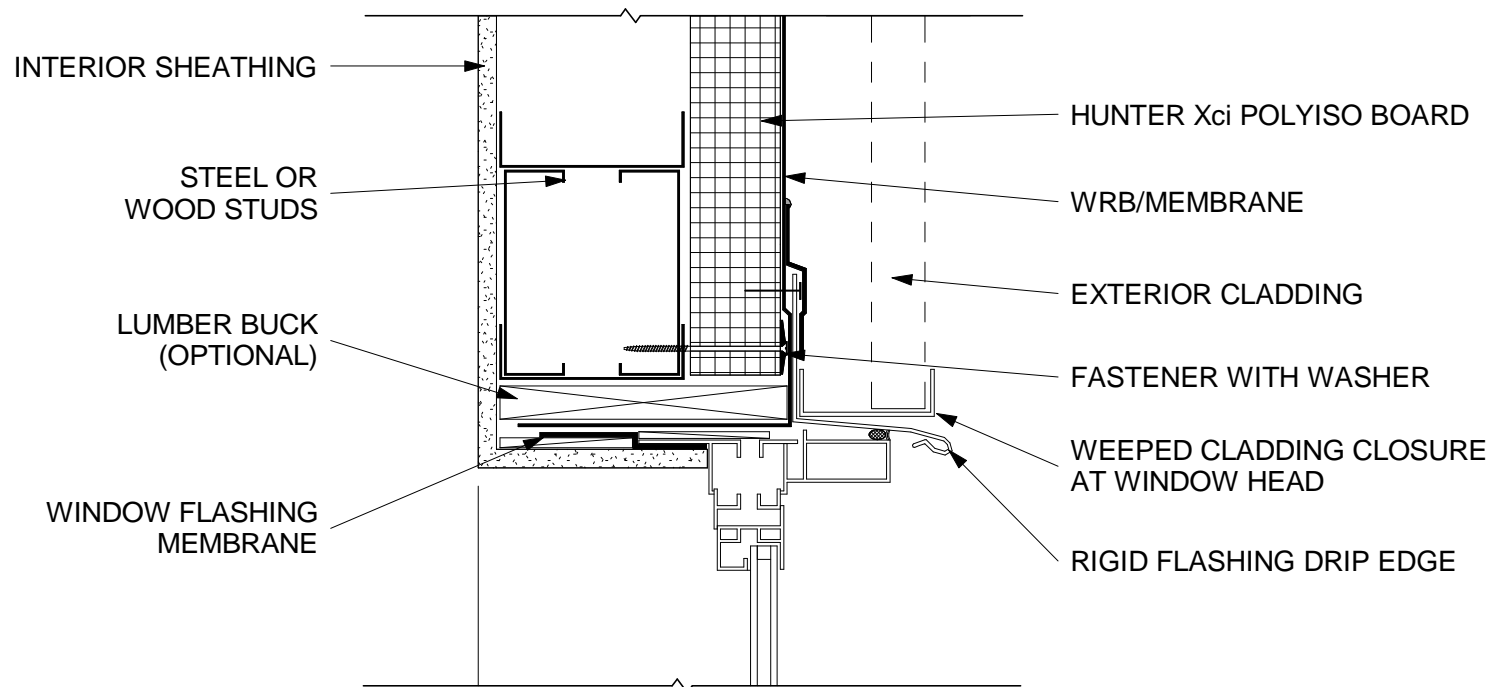

Drawing Not To Scale

[www.hunterpanels.com](http://www.hunterpanels.com) 888.746.1114