




Hunter Xci Polyiso - Punched Inline Window Detail - Jamb

Hunter Xci Polyiso
Non-Composite

Continuous Insulation under WRB
No Sheathing

Exterior Cladding
Non-Masonry

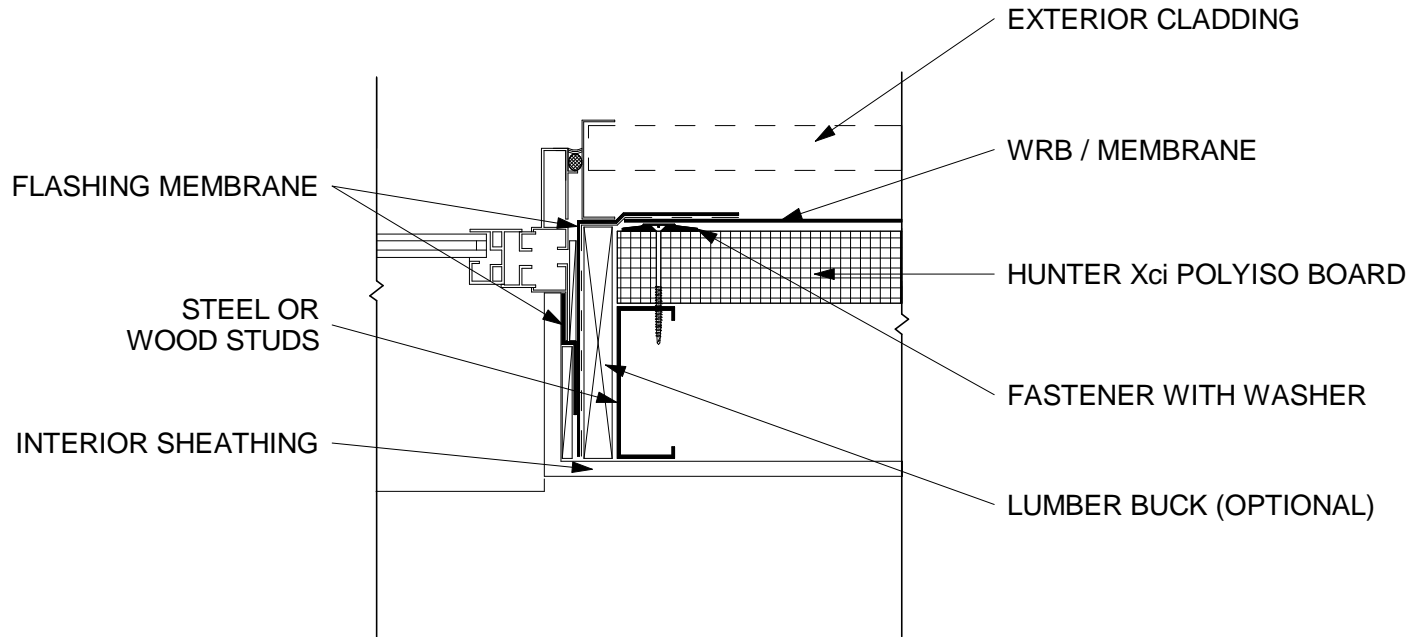

Drawing Not To Scale

www.hunterpanels.com 888.746.1114