




Hunter Xci Polyiso - Punched Inline Window Detail - Sill

Hunter Xci Polyiso
Non-Composite

Continuous Insulation over WRB
With Sheathing

Exterior Cladding
Non-Masonry

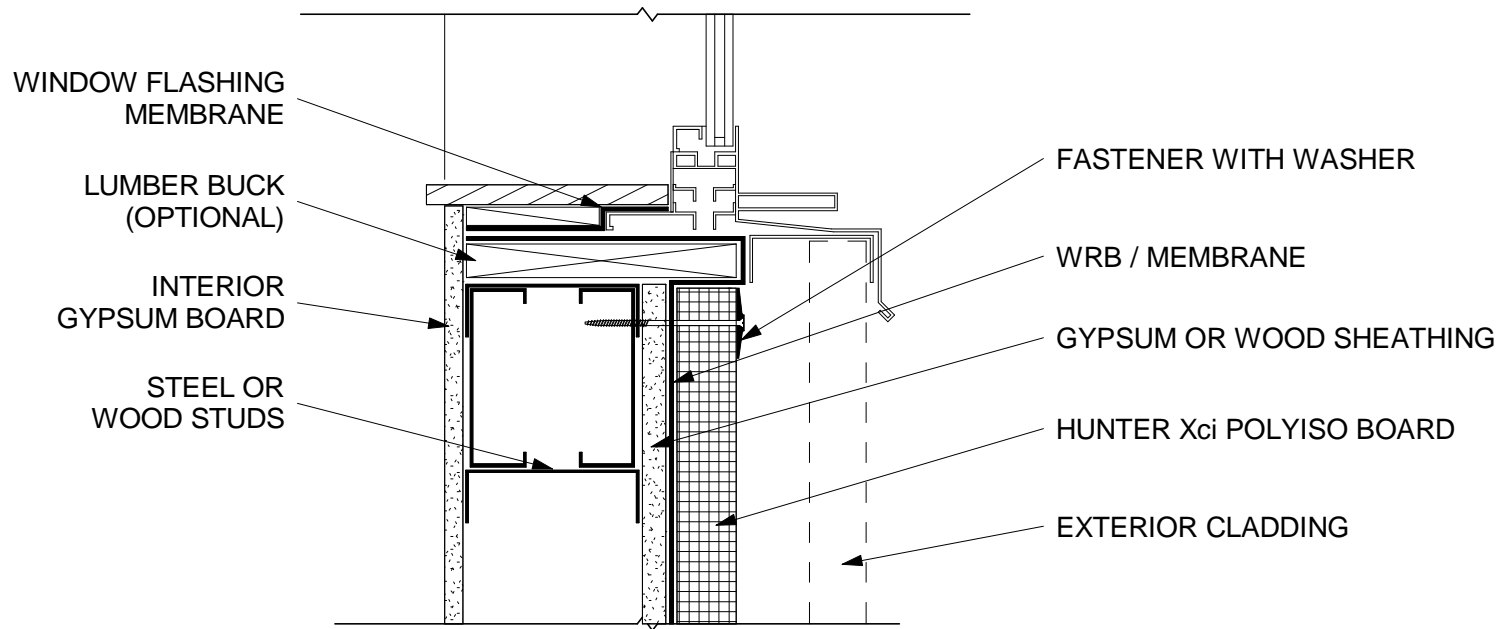

Drawing Not To Scale

www.hunterpanels.com 888.746.1114